



- SCOPE OF WORK:
- RLGX PROPERTY:
- 17,825 TF OF 136# RE RAIL - TRACK ON TIES
 - 35,134 TF OF 6" BASE RAIL - TRACK ON TIES
 - 13 EA. NO.9 136# AREMA STANDARD TURNOUTS (HTTO)
 - 3 EA. NO.11 136# AREMA STANDARD TURNOUTS (HTTO)
 - 1 EA. NO.15 136# UP/BN STANDARD TURNOUT (POTO)
 - 1 EA. DOUBLE SWITCH POINT DERAIL (PO)
 - 16 EA. EARTHEN BUMPERS
- STATE PROPERTY:
- 29,437 TF OF 136# RE RAIL - TRACK ON TIES
 - 3,474 TF OF 6" BASE RAIL - TRACK ON TIES
 - 4 EA. NO.9 136# AREMA STANDARD TURNOUTS (HTTO)
 - 9 EA. NO.11 136# AREMA STANDARD TURNOUTS (HTTO)
 - 1 EA. NO.15 136# UP/BN STANDARD TURNOUT (POTO)
 - 1 EA. DOUBLE SWITCH POINT DERAIL (PO)
 - 2 EA. STEEL BUMPING POST
 - 1 EA. EARTHEN BUMPER
 - 3 EA. 36LF CONCRETE PANEL ROAD CROSSING W/ CROSSBUCK WARNING DEVICE
 - 2 EA. 92LF CONCRETE PANEL ROAD CROSSING W/ CROSSBUCK WARNING DEVICE
 - 1 EA. 40LF CONCRETE PANEL ROAD CROSSING W/ CROSSBUCK WARNING DEVICE
 - 1 EA. 183LF CONCRETE PANEL ROAD CROSSING W/ CROSSBUCK WARNING DEVICE
 - 1 EA. 325 LF CONCRETE PANEL ROAD CROSSING W/ CROSSBUCK WARNING DEVICE

RAIL LOGIX

LACASSINE COMPLEX

LACASSINE, JEFFERSON DAVIS PARISH, LA

CONCEPT DRAWING

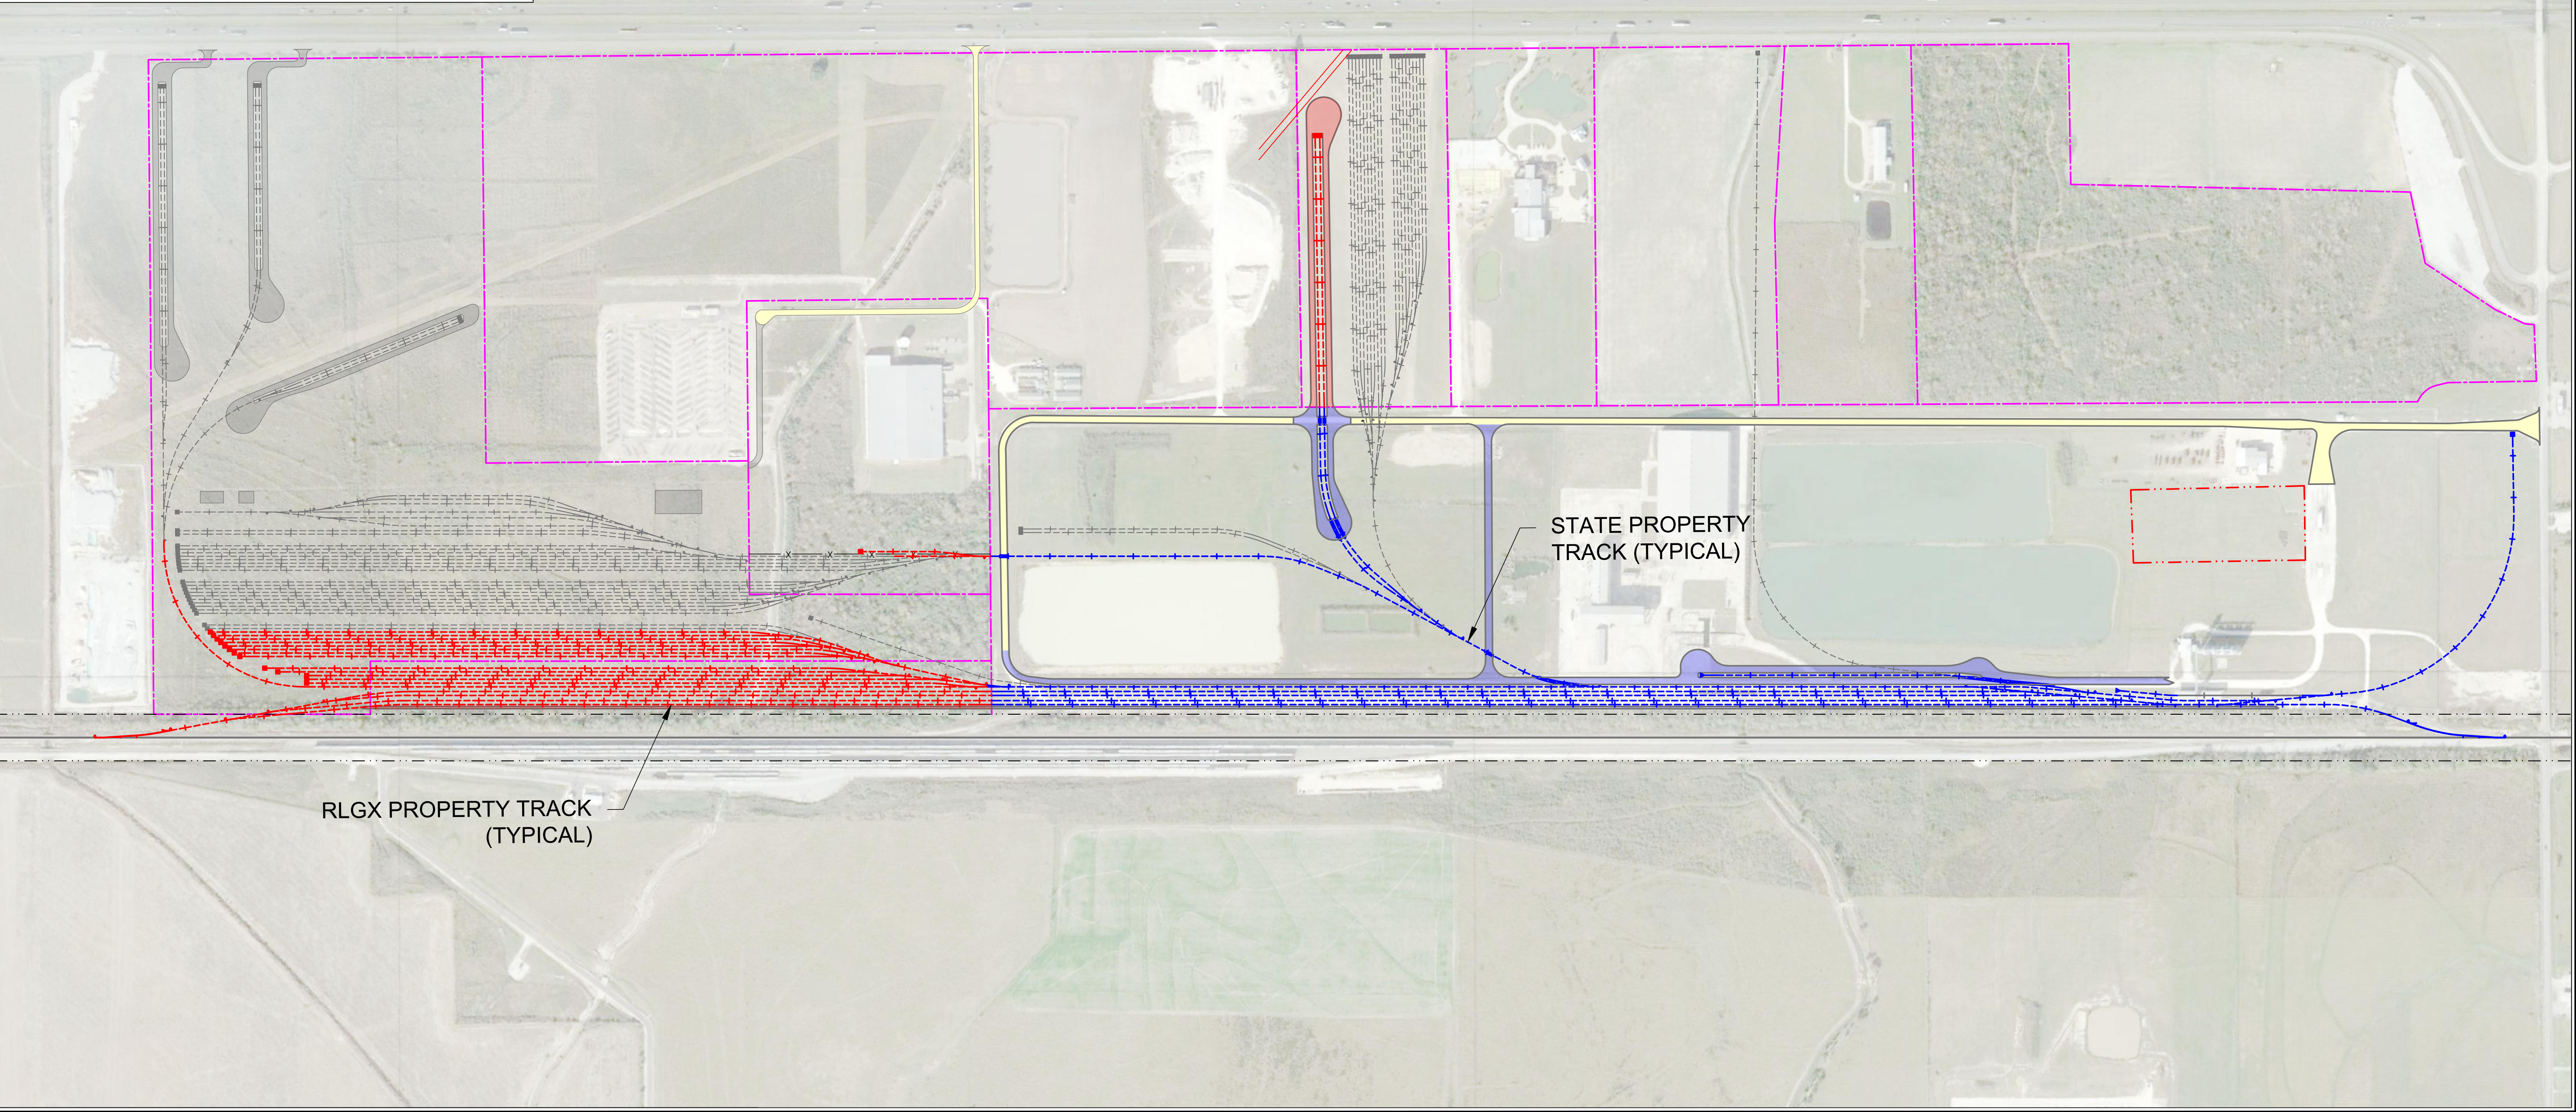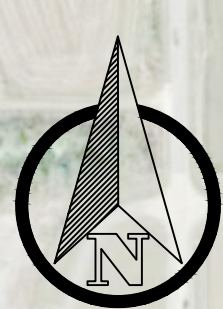



RAILROAD INFRASTRUCTURE & TERMINAL DEVELOPMENT, LLC

4621 HIGHWAY 90 • P.O. BOX 1087
BROOKSHIRE, TEXAS 77423

(281) 392-4850 WWW.RITD-LLC.COM FIRM F-16264

NOT TO SCALE			
REV.	DATE	BY	DESCRIPTION

P R E L I M I N A R Y

NOT FOR CONSTRUCTION

THIS DRAWING IS FOR STUDY PURPOSES ONLY AND IS NOT BASED ON SURVEYED DATA BUT INSTEAD INFORMATION BASED ON AERIAL VAL MAPS AND VARIOUS AERIAL IMAGERY. FURTHER PROGRESSION OF THIS PROJECT WILL REQUIRE ADDITIONAL DRAWINGS BASED ON SURVEYED DATA AND SUBSEQUENT APPROVALS FROM THE SERVING RAILROAD.


DATE 08/02/18

CHECK BN

DRAWN JG

APPR'V'D BM

THIS DRAWING SET WAS CREATED FROM INFORMATION PROVIDED BY OTHERS AND HAS NOT BEEN VERIFIED BY FIELD MEASUREMENTS OR TOPOGRAPHICAL SURVEYS. RAILROAD INFRASTRUCTURE & TERMINAL DEVELOPMENT ASSUMES NO RESPONSIBILITY FOR THE ACCURACY OF THE INFORMATION CONTAINED IN THE DRAWING SET. USE OF ANY PORTION OF THIS DRAWING CONSTITUTES ACCEPTANCE OF THE TERMS & CONDITIONS OF RAILROAD INFRASTRUCTURE & TERMINAL DEVELOPMENT, LLC.



RAILROAD INFRASTRUCTURE & TERMINAL DEVELOPMENT, LLC

LOCATION AND DESCRIPTION:

LACASSINE, JEFFERSON DAVIS PARISH, LA

TRACKAGE TO SERVE: RAIL LOGIX

RAIL LOGIX

LACASSINE COMPLEX

CONCEPT DRAWING

TRACK DESIGN

PROJECT OVERVIEW

RITD CONCEPT DWG #:

18-214-01

SHT 1.0

PROJ #: 381-2

T:\01-Projects\381-2 RLGX Lacassine Rail Yard\2 - DESIGN\2 - TRK\381-2 RLGX - Lacassine Base.dwg * Aug 02, 2018 10:45am * plotted by jgrayson